



PRIORITIES

- CREATE A CENTRAL PRECINCT
- CREATE A CIVIC HEART
- IMPROVE VISITOR EXPERIENCE
- IMPROVE PEDESTRIAN LINKS
- GREEN THE CBD

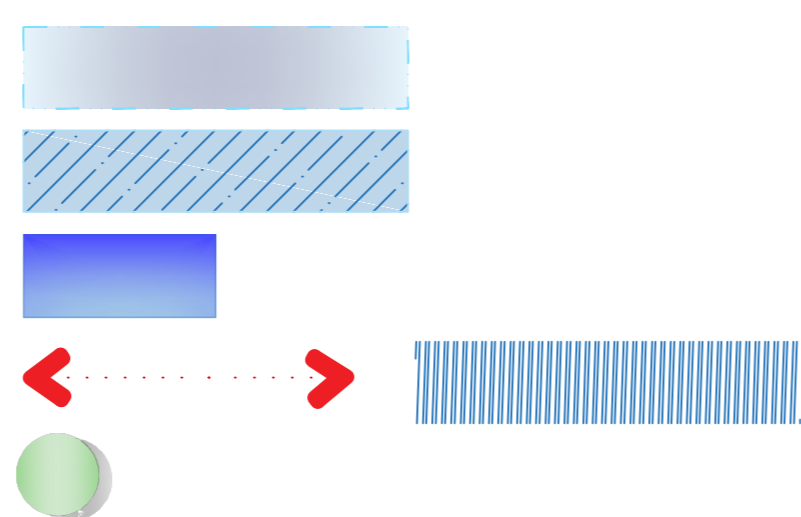

POSSIBLE ACTIONS

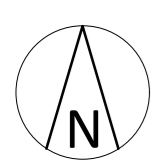

2016 NARROGIN TOWNSCAPE
STUDY REVIEW
SHIRE OF NARROGIN

DRAWING No SK 3
DRAWING POSSIBLE ACTIONS
SCALE 1:1000 @ A1
JOB NUMBER 1032-15
DATE 02.08.2016
DRAWN GS

H+H architects

58 SERPENTINE RD, ALBANY WA 6330
PO BOX 5427, ALBANY WA 6332
ADMIN@HHARCHITECTS.COM.AU
WWW.HHARCHITECTS.COM.AU
08 9842 5558